





A MESMERIZING REALM
WHERE EXPERIENCES
WILL BE REBORN,
TRANSCENDING
BEYOND IMAGINATION.



THE TALE BEGINS
WITH A VISIONARY'S

DREAM


A SPARK OF INSPIRATION THAT BLOSSOMS INTO A
PLACE WHERE THE BOUNDARIES OF THE MUNDANE
DISSOLVE INTO A CANVAS OF WONDER.

EMBARKING ON A JOURNEY
THROUGH A LANDSCAPE OF

ENCHANTMENT

WHERE EVERY CORNER INVITES DISCOVERY
AND DELIGHT.



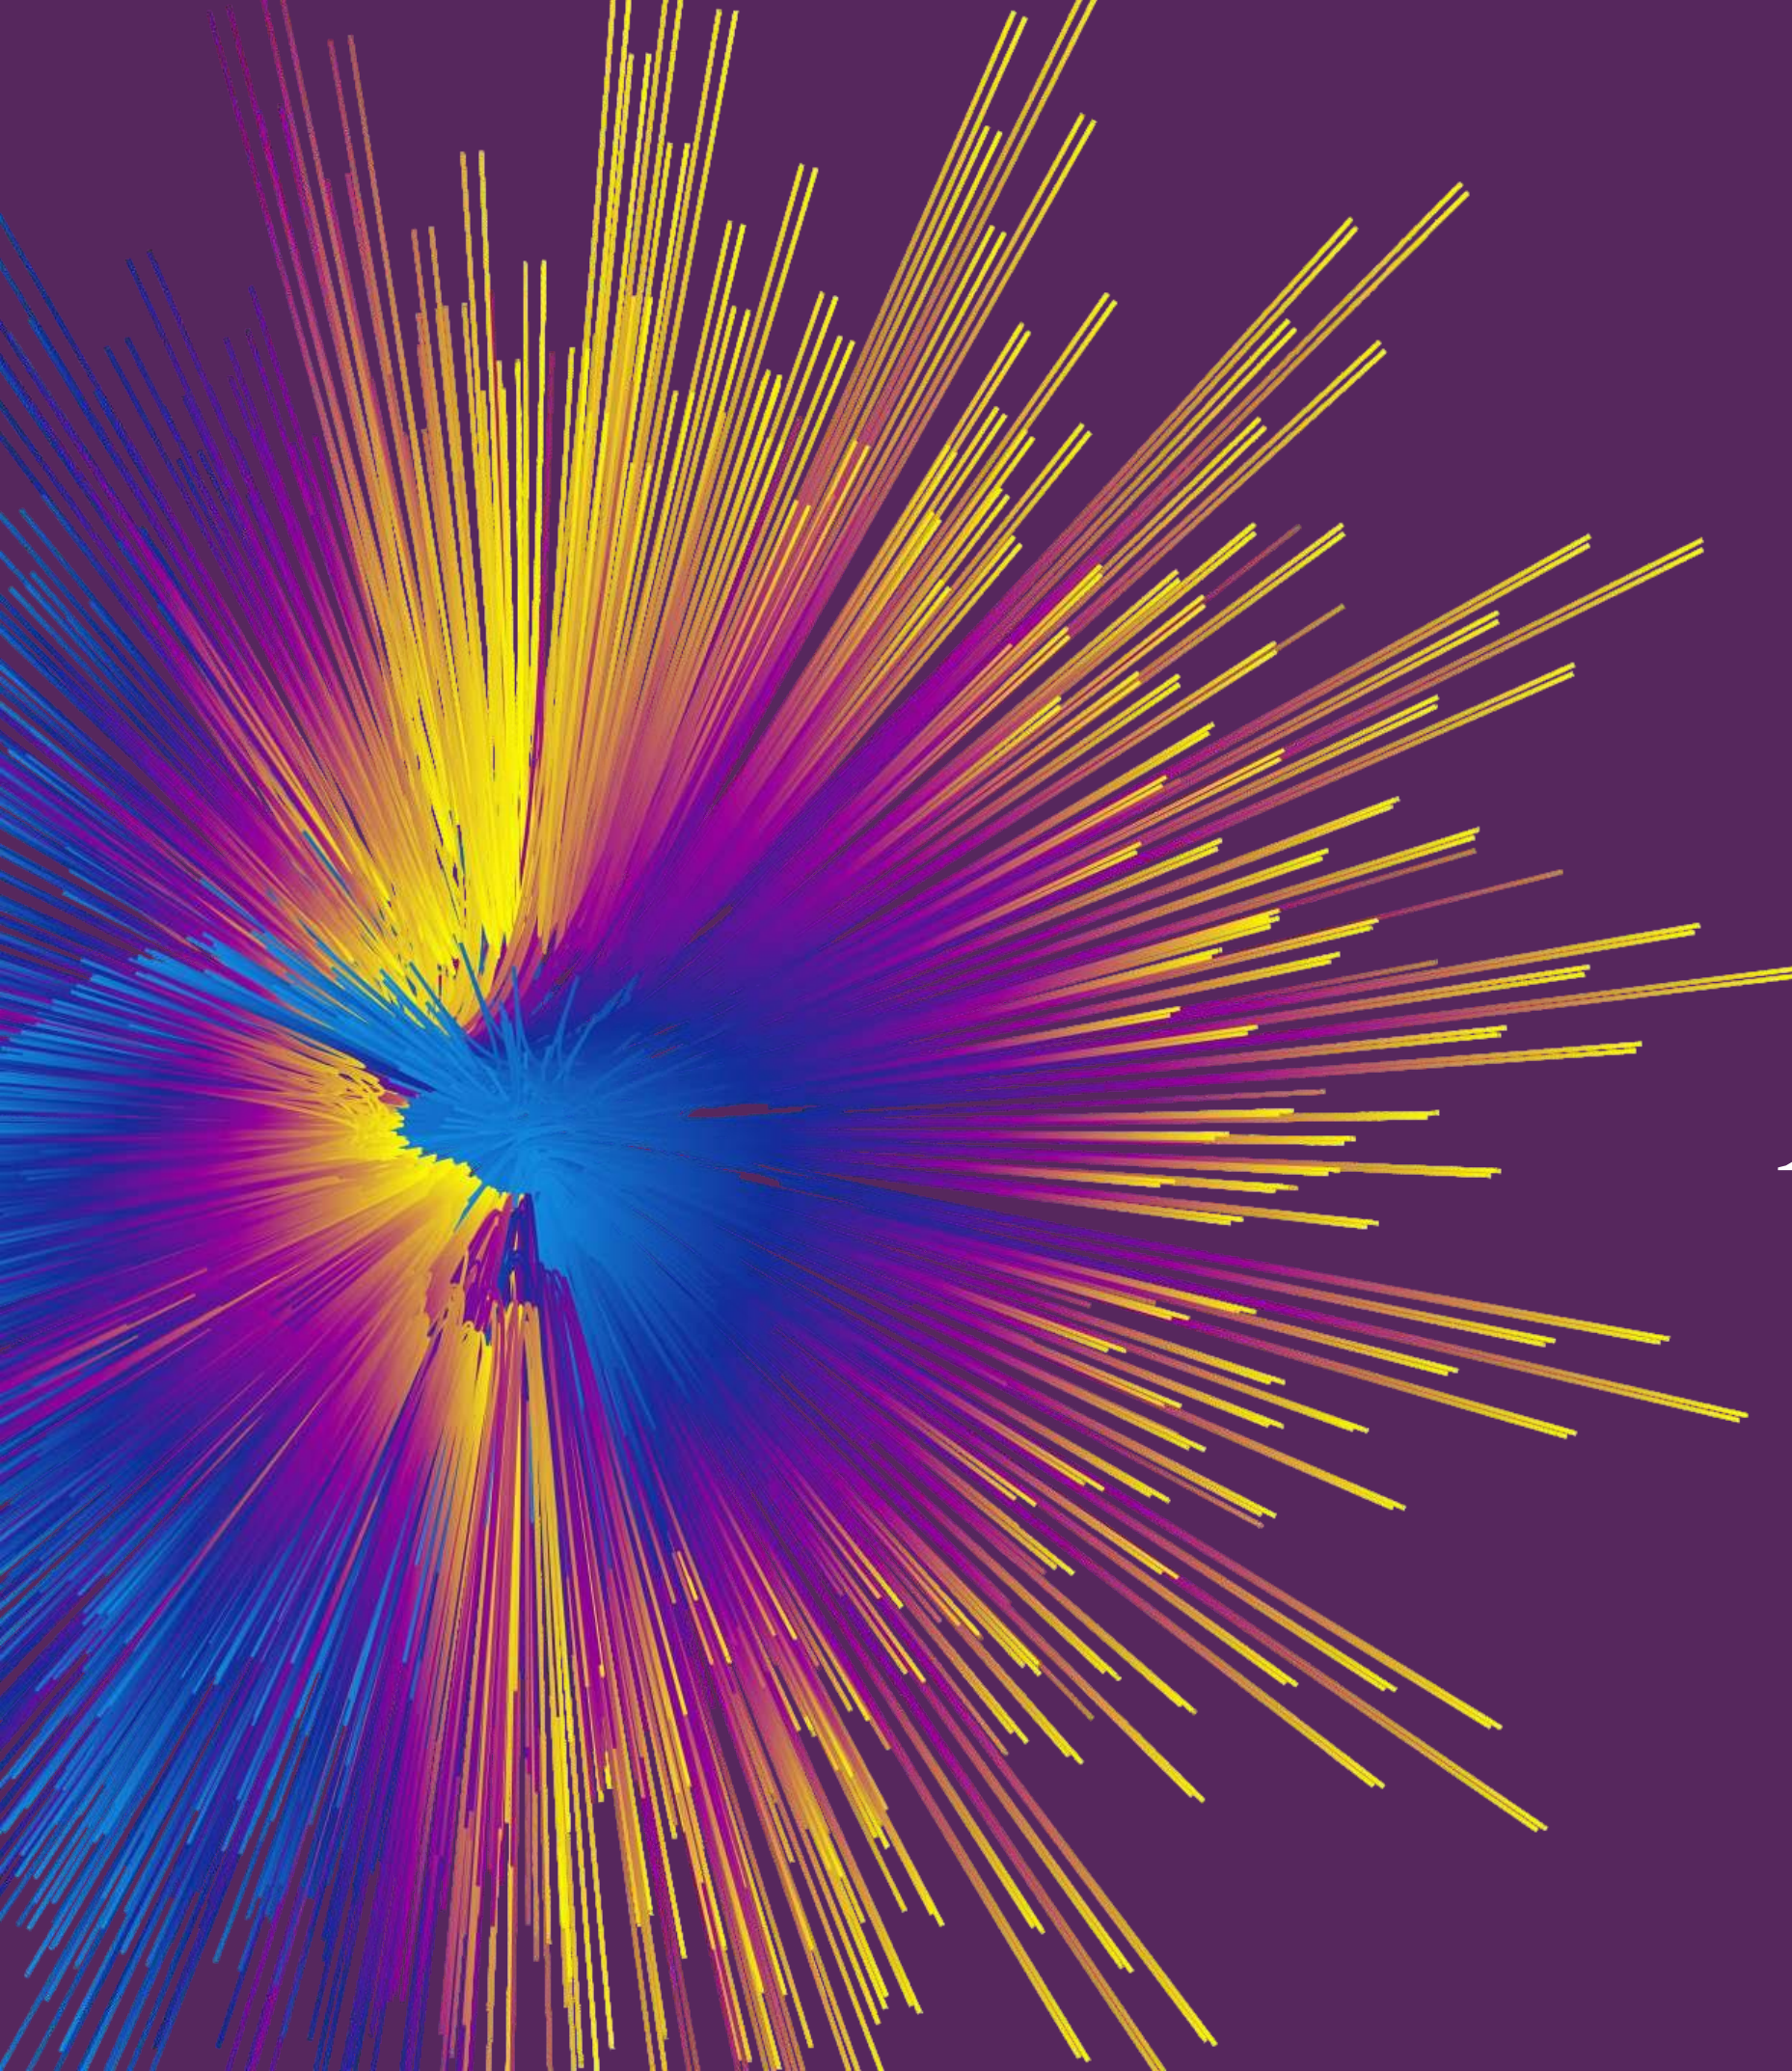

THE EXPERIENCE TRANSFORMS WITH THE

AWAKENING

OF THE SENSES REVEALING HIDDEN WONDERS,
LEAVING YOU WITH A SENSE OF AWE.

Welcome to the Infinite District
Where Reality Transcends and Dreams Awaken

FROM THE CREATORS OF **JOY**



N O W P R E S E N T S



SECTOR 88, GURUGRAM


IT'S NOT JUST A MALL, IT'S A DISTRICT



THE VISION

AIPL Joy District is not just a mall; it's a journey, an adventure, and an experience that stays with you long after you leave. It's a place where every visit becomes a new story, each one part of something greater, where every moment comes alive - a vibrant world of shops, flavors, and entertainment. Here, joy flows through every corner, inviting you to explore, indulge, and celebrate life in its most vibrant form.



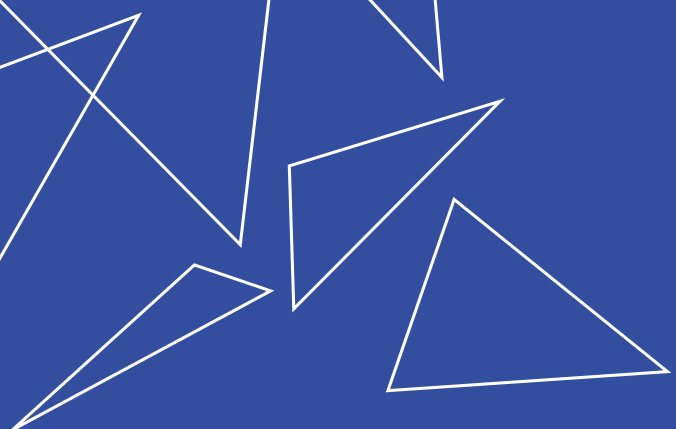

AIPL JOY DISTRICT WHERE SHOPPING MEETS SPECTACLE

AIPL Joy District is envisioned as a future-ready, iconic shopping destination poised to be Gurugram's largest shopping and entertainment hub. Designed with experiential aesthetics, including interactive aquatic features, the four-floor expansive project offers many distinctive elements. Shops are arranged along very wide boulevards like the original European malls with slow paced shopping interspersed with cafés , art and moving water experiences.

Wide boulevards, atrium facing shops and seamless vertical and horizontal circulation using well dispersed lifts and escalators, all features enable a channeled movement. The main boulevard and atriums have been designed in a funnel format and so the shops recede on upper floors. This greatly enhances visual connection across floors as upper floor brands can be seen easily; a large number of bridges and escalators are also placed to encourage spontaneous and impulse driven movement across the floors.

While the day experience of this shopping centre would be idyllic and soothing , it's distinguished water features would offer unique visual treat every hour to enthrall and engage the visitors. As the evening progresses, it's energy would build and the exquisite evening lighting and water extravaganzas shall make this shopping centre a must visit for all people to rejoice in India's newest mega shopping destination.

Through the lens of the architect
Design Forum International
Principal Architect - AIPL Joy District

When the sun goes down, AIPL Joy District emerges from dusk as Lighting Design, a specialized creative profession known as 'architecture of the night transforms what would otherwise be an average retail experience into an exciting Shopper-tainment" Lifestyle Shopping Experience.

Exciting visual experiences using integrated dynamic lighting technologies and techniques, enhances every aspect of the visitor's journey through a multitude of different destinations such as the Celebration Plaza, Dining, Land-Art and Courtyard Shopping Zones.

The 3D Modular Architectural Facades Features offers Expressive Color Changing Dynamics and Brand Identity.

The lighting design strategy revolves around four distinct touchpoints:

Nature-Infused Retail Experience, by creating a harmonious inviting atmosphere lighting highlights complements the natural elements and green spaces, blurring the borders between the outdoor and indoor environments.

Sensational Experience, will engage and enchant visitor with attractive and immersive visual effects, dynamic color changes, dramatic accent lighting, and interactive light displays.

Interactive Digital Engagement, offers real-time and personalized digital media interaction experiences, by means of state of the art lighting control systems.

Stylish Sustainability, complementing modern design aesthetics while utilizing environmentally responsible, visually appealing and energy-efficient lighting solutions.

Together, these touchpoints ensures that the lighting not only illuminates effectively but also enriches the entertainment and shopping complex's vibrant, mesmerizing and lively environment.

Bo Steiber
Lighting Consultant



AIPL Joy District special collection of leading-edge fountains have been designed to magnify and celebrate the environment's positive energies engaging community activity, artistic creativity and healthy naturalism. The fountains present fresh, new ideas while retaining a timeless sense of quality. The fountains are spread out to enhance to key areas with special experience, while working together as a group for the overall quality and meaning of the beautiful place that is AIPL Joy District.

Fluidity
Water Body Consultant

ONE OF THE LARGEST
RETAIL DESTINATIONS OF GURUGRAM



Whatever you are thinking,
THINK BIGGER

Whatever you are envisioning,
ENVISION GREATER

Strategically located in Sec. 88, Gurugram
Approx. 10.43 acres* site
3 Floors of Retail
One Floor dedicated for Dining & Entertainment
Provision for over 1,800* car parking spaces

UNFOLDING A NEW ERA OF
**SHOP, DINE & PLAY
LIKE NO OTHER**

AIPL Joy District is Gurugram's first European-style high street, seamlessly blending leisure, retail, and entertainment with convenience, innovation, and sustainability. Spread over 10.43 acres*, this multi-level shopping complex is set to become a hub for world-class shopping and dining experiences, catering to some of Gurugram's most vibrant communities.

Designed in an idyllic, low-rise format of just four floors, the shops are arranged along wide, boulevard-like promenades, reminiscent of traditional European malls. Here, a leisurely shopping experience is complemented by charming cafés, artistic elements and tranquil water features.

ONE DESTINATION. MANY JOYS.



DISCOVER A NEW WORLD WITHIN A DISTRICT



DISTRICT OF RETAIL

Approx 9,80,000 sq. ft.*

DISTRICT OF DINING

Approx 1,50,000 sq. ft.*



DISTRICT OF ENTERTAINMENT

FAMILY ENTERTAINMENT CENTRE & CINEMA
Approx 97,000 sq.ft.*

DISTRICT OF EVENTS

Approx 14,000 sq. ft.*



DISTRICT OF EASE

Over 1800+* Car Parking.
Escalators and lifts on all floors
including basement parking

DEDICATED
ANCHOR ZONE

TROPICAL
FEEL LANDSCAPING

FINE DINING
RESTAURANTS

MULTIPLE
ENTRY / EXITS

FUTURE
DEVELOPMENT

MORE THAN SHOPPING,
IT'S A DISTRICT OF ENDLESS
EXPERIENCES.



REINVENTING

RETAIL THERAPY

ARTISTIC IMPRESSION



SHOP THE LIFESTYLE. LIVE THE MOMENT.

Spread over 980,000 sq. ft.*, retail at AIPL Joy District is more than just shopping – it's a vision realized. With its innovative flowing design and forward-thinking approach to fashion and lifestyle, AIPL Joy District is set to redefine the city's retail landscape. With diverse shopping options, it's poised to become NCR's most dynamic retail destination, offering spaces designed to accommodate all forms of shopping. From internationally renowned labels to beloved national brands, each level has been meticulously curated to deliver the best.

Whether you're seeking the latest fashion trends or indulging in luxury lifestyle products, AIPL Joy District promises a shopping experience that is both diverse and exquisite.



RETAIL REDEFINED

- Ground, first & second floor dedicated to retail
- Third floor dedicated to F&B
- Grand frontage of approx 656 ft.*
- Retail units are nestled along wide boulevards, offering a European-style retail experience
- Most shops are positioned around the atrium to ensure optimal visibility
- Hybrid retail experience
- Scintillating water bodies and indoor landscaping enhance the experience
- 36 Ft.* wide Plaza Streets



INDICATIVE IMAGE



DEDICATED
ANCHOR ZONE
SPREAD OVER
3 LACS SQ. FT.*

ARTISTIC IMPRESSION



DOUBLE HEIGHT
RETAIL SHOPS
ON ALL FLOORS



DINING EXPERIENCES CURATED FOR EVERY TASTE

INDICATIVE IMAGE



SATISFY YOUR EXQUISITE PALETTE

Spread across an expansive 1,50,000 sq. ft.*, AIPL Joy District introduces Gurugram's first-of-its-kind dining destination. Nestled amidst beautifully landscaped greens, it features a vibrant mix of international and regional restaurants and cafes. Whether you choose indoor or outdoor seating overlooking the lush greens, you'll explore a variety of cuisines, dining formats, and settings that cater to every taste. More than just a collection of exquisite restaurants, this space exudes a lively atmosphere where you can savor the finest flavors and immerse yourself in conversations and laughter.

INDICATIVE IMAGE



EPIC

FAMILY FUN



A WORLD OF FUN AWAITS

- Dedicated Family Entertainment Zone, spread over 46,000 sq. ft.*
- One-Stop destination for the entire family
- Games, Play Zones, Sport Zone, Virtual Reality and more
- Multiplex spread over 50,000 sq. ft.*

At AIPL Joy District's expansive Family Entertainment Centre, joy knows no bounds. This dedicated zone is your family's go-to destination for adventure and excitement. Whether it's games, thrilling play zones, sports challenges, or immersive virtual reality experiences, there's something for every age. And with a multiplex to top it all off, it's the perfect place for family fun, all under one roof.

INDICATIVE IMAGE



IMMERSE
YOURSELF IN PURE
MAGIC OF MOVIES

ARTISTIC IMPRESSION



STUNNING LIGHTING EXPERIENCE

BY RENOWNED LIGHTING CONSULTANT
BO STEIBER



DANCING WATERS OF JOY

- Fountains with light
- Lively water displays

At AIPL Joy District, a symphony of fountains awakens the senses, each one designed to amplify the vibrant energy of the environment. These cascading waters invite community connection, inspire artistic expression, and celebrate the beauty of nature in motion. Spread across key areas, these fountains craft special moments, yet unite as one to elevate the essence of AIPL Joy District, transforming it into a sanctuary of beauty, joy, and meaning.



WHERE EVERY

EVENT UNFOLDS

EPIC GRANDEUR



A HUB OF SPECTACULAR EXPERIENCES

Spanning an impressive 52 meters* (170 feet*) wide, our Event Plaza will become the centerstage for grand occasions. It will host dazzling events and captivating shows, all within a space framed by towering, larger-than-life spectacles.

This expansive area will offer a visually immersive experience, ensuring that every event unfolds with unmatched excitement and grandeur.

A photograph of two women standing on a modern escalator in a shopping mall. The woman on the left is wearing a green jacket and grey jeans, carrying three brown paper shopping bags. The woman on the right is wearing a brown blazer and blue jeans, carrying two brown paper shopping bags. They are both smiling and looking towards the right. The background shows the interior of a mall with a glass railing and warm lighting.

SEAMLESS LEVEL

CONVENIENCE AT EVERY



WELL-PLANNED WITH YOUR COMFORT IN MIND

At AIPL Joy District, convenience takes center stage. With provision of over 1,800* car parking spaces, 40+ escalators*, and 26 lifts*, your visit is streamlined from start to finish. Our thoughtfully designed infrastructure ensures smooth access and easy navigation, making every experience as effortless and enjoyable as possible. Whether you're shopping, dining, or attending an event, our focus on convenience enhances your experience, allowing you to relax and enjoy every moment.

Bridges and escalators weave through the floors, inviting shoppers to move with spontaneity, letting their impulses guide them on a journey of discovery.



AT THE HEART OF CONNECTIVITY AND COMMERCE

Nestled in Sector 88, AIPL Joy District stands at the epicenter of Gurugram's emerging commercial and institutional hub. This prime location offers a thriving primary catchment from surrounding sectors, ensuring a consistent and dynamic flow of visitors.

Its strategic connectivity to major thoroughfares like Dwarka Expressway, National Highway 8, KMP Expressway, and Pataudi Road, along with proximity to public transport including ISBT and Metro stations, extends its reach to a vast secondary audience. AIPL Joy District is where accessibility meets opportunity, making it the go-to destination for business, leisure, and more.



GREEN WITH JOY



ECO-FRIENDLY TRANSPORTATION FACILITIES

- Electric vehicle charging infrastructure: Multiple charging stations for Ev’s



SITE MANAGEMENT AND CONSTRUCTION PRACTICES

- Measures to minimize dust and noise pollution
- Recycling and proper disposal of construction waste
- Use of erosion and sediment control measures to protect local waterways
- Only primary steel is used for construction
- Treated water will be used for construction purposes.



ADEQUATE OPEN SPACE

- Creation of green spaces for recreation and social interaction
- Design of outdoor areas to enhance community engagement
- Landscaping with native plants to promote biodiversity



RAINWATER HARVESTING INFRASTRUCTURE

- Installation of rainwater collection systems
- Infrastructure to recharge groundwater and reduce runoff



WATER EFFICIENT LANDSCAPING AND IRRIGATION

- Use of drought-resistant plants
- Drip irrigation systems to minimize water use



ADEQUATE DAYLIGHT

- Design of building to maximize natural light in interior spaces



WATER EFFICIENT PLUMBING FIXTURES

- Regular maintenance to prevent leaks and wastage



MONITORING AND VERIFICATION SYSTEM

- Regular audits and performance reviews to ensure efficiency



ONSITE RENEWABLE ENERGY GENERATION

- Integration of renewable energy sources into the building’s power system
- Monitoring systems to track energy production and consumption



WASTE SEGREGATION AND COMPOSTING

- Separate bins for recycling, organic waste, and general waste



GREEN HOUSEKEEPING AND EDUCATION

- Use of eco-friendly cleaning products and practices
- Training for housekeeping staff on green cleaning techniques
- Educational programs for occupants on sustainability practices



DEVELOPING WITH THE BEST



Principle Architect
DESIGN FORUM INTERNATIONAL (DFI)
With 100+ professionals, DFI prioritizes collaboration, sustainability, and design excellence.



Structural Consultant
CIVITECH CONSULTANTS PVT. LTD.
Civitech Consultants Pvt. Ltd. specializes in Structural Engineering and Project Management since 1985. They're known for innovative designs and luxury amenities, contributing significantly to India's architectural landscape.



MEP Consultant
SANELAC CONSULTANTS PVT LTD.
Sanelac is the epitome of reliability in MEP Consultancy, offering specialized solutions in HVAC, Electrical, Fire Protection, Plumbing, IBMS, and more.



Lighting Consultant
BO STEIBER
Bo Steiber Lighting Design is a trailblazer in environmentally-conscious lighting. Meticulous attention ensures innovation and quality in every endeavour.



Water Body Consultant
FLUIDITY DESIGN CONSULTANT
Fluidity Design Consultants is a Los Angeles-based, specialty design studio dedicated to the creation of innovative, beautiful and well-engineered water features for our clients and their projects, world-wide.



CREATING GROWTH ENVIRONMENT
FOR THE CONSUMERS
OF TODAY



aipl
JOYGALLERY

SECTOR 66, GURUGRAM
RRERA GRS 650 2020



aipl
JOYCENTRAL

SECTOR 65, GURUGRAM
HRERA-84/2017084



aipl
JOYSQUARE

SECTOR 63A, GURUGRAM
RRERA GRS 591 2020



aipl *Where it all happens...*
JOYSTREET

SECTOR 66, GURUGRAM
RRERA GRS 599 2020



aipl
JOYSTREET

JALANDHAR, PUNJAB
RRERA-JAL33-PC0191



33
YEARS

AIPL has been shaping the realty landscape for over 33 years with landmark residential, commercial & retail developments in prime locations across India.

60
PROJECTS

With 60 landmark projects over 33 years, AIPL has built for themselves an enviable track record of innovation, quality, timely delivery and transparency.

09
CITIES

- DELHI
- GURUGRAM
- NOIDA
- UDAIPUR
- AMRITSAR
- KHANNA
- JALANDHAR
- LUDHIANA
- AMBALA



Building quality spaces since 1991



SITE ADDRESS
AIPL Joy District Sales Gallery
Sector - 88, Gurugram – 122 002
Haryana

Tel: +91 97180 49988
Email: sales@aipl.ltd
www.aipl.ltd

RC/REP/HARERA/GGM/780/512/2024/07

DISCLAIMER
AIPL JOY DISTRICT a commercial project being developed by Advance India Projects Limited on license land admeasuring 10.4275 Acre under License no. 56 OF 2023 granted by Town and Country Planning, Haryana situated at Sector – 88, Gurugram (Haryana). The said project is also registered with HRERA, Gurugram under HRERA registration no. RC/REP/HARERA/GGM/780/512/2024.

Nothing contained herein intends to constitute a legal offer and does not form part of any legally binding agreement and/or commitment of any nature by Advance India Projects Limited (AIPL), its subsidiary and associate companies ("AIPL Group"). AIPL Group and/or its directors, employees, etc. are not liable for any consequences of any action taken by relying on the information contained herein. Information, images and visuals, drawings, plans or sketches shown in this brochure and other promotional documents are only an architect's impression. The furnishings, fixture and furniture etc., wherever appearing do not form a part of the standard offering. The use of any brand names or trademarks is solely for identification purposes and does not imply any affiliation, endorsement or sponsorship by those brands. AIPL Group does not claim ownership of any trademarks unless expressly stated. You are required to verify all the details, including area, amenities, services, terms of sales and payments and other relevant terms independently with the company prior to concluding any decision for buying any unit(s) in the project. All the dimension in the drawings may vary/differ as compared to original at site. Actual product/development and any other aspect may differ from what is portrayed herein. All layouts, plans, specifications, design, measurements and locations are actual, however the same are not to scale. The company disclaims any and all liability on account of any reliance placed on this brochure/advertisement/promotional document. The company may develop/construct additional FSI/FAR, which may be available to the company at a later date, over and above the Project FSI/FAR and/or raise additional stories and/or to raise additional and further constructions and structures and/or construct additional area over and above the Project including any open areas and/or terraces and roofs at any time or from time to time whether during the course of construction and completion of the Project and/or any time thereafter after receiving necessary approval from the Government Authorities as per the prevailing laws.* T&C Apply

